


**OFFICE B - LEVEL 0**  
04080 - 110  
SCALE 1:100

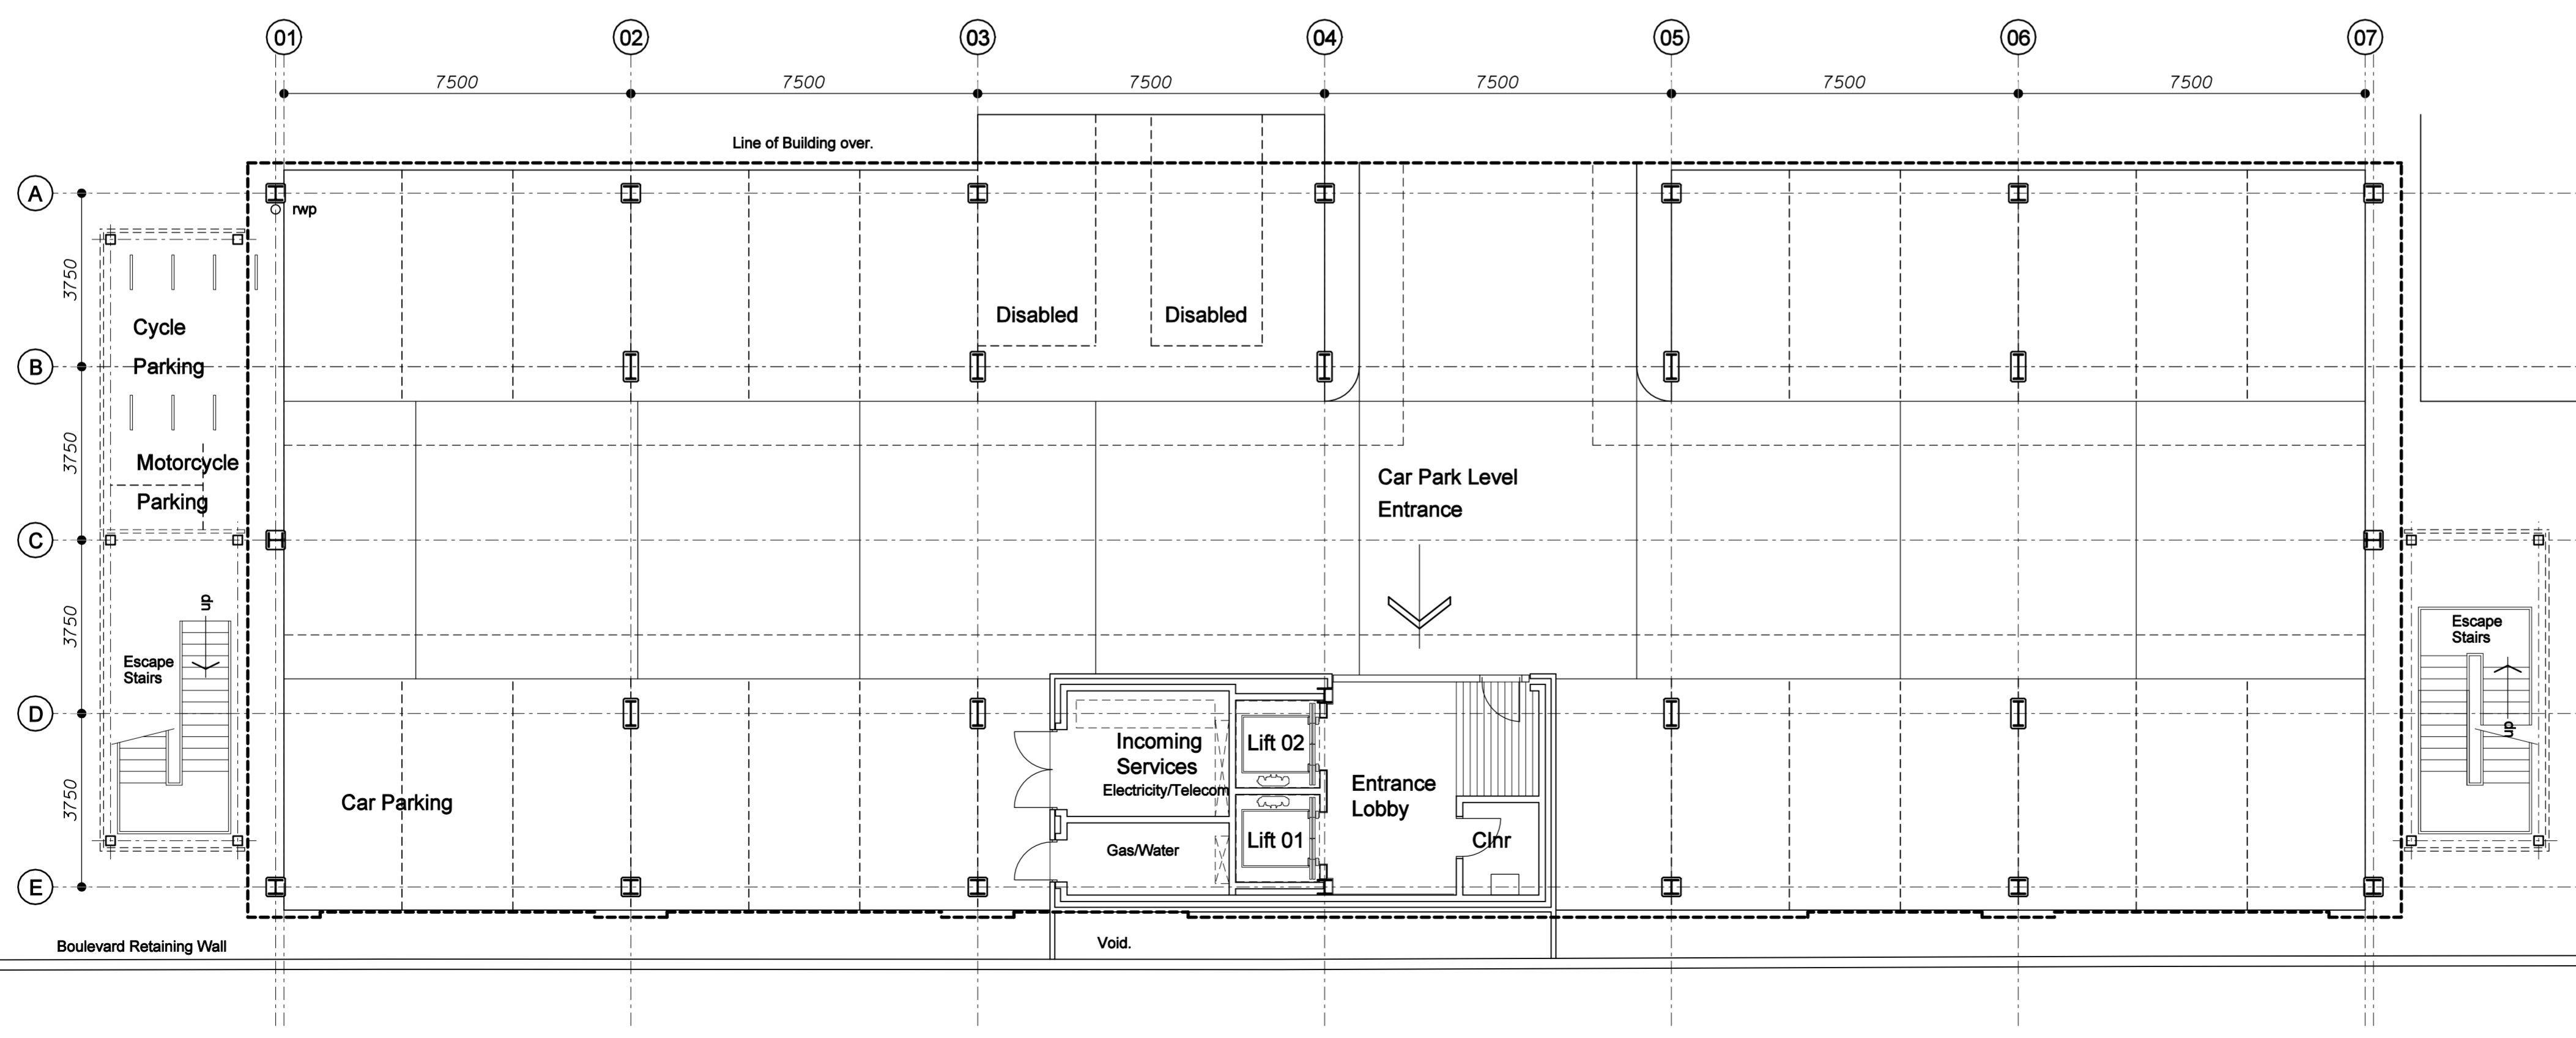

**OFFICE B - CAR PARK LEVEL**  
04080 - 110  
SCALE 1:100

F	LAYOUT AMENDED.	T	22.03.07	M	-
E	LAYOUT AMENDED.	T	27.11.06	M	-
D	LAYOUT AMENDED.	T	20.09.06	M	-
C	TENDER ISSUE.	T	23.06.06	M	-
B	CPL - PARKING LAOUT AMENDED.	P	09.06.06	M	-
	L0 - MAIN ENTRANCE DOORS AMENDED	P	18.05.06	M	-
	B ENTRANCE CANOPY ADDED.	P	05.09.06	M	-
A	LAYOUT UP-DATED.	P	05.09.06	M	-
-	FIRST ISSUE				

**redboxarchitecture**  
Red Box Architecture, 1 Pioneer Court, Morton Palms, Darlington, DL1 4WB  
t. +44 (0)1325 373188, f. +44 (0)1325 373189, mail@redboxdesign.com, www.redboxdesign.com  
redboxdesigngroup - redboxinteriors - redboxgolfery

project  
**Baltic Phase 1 Offices**  
Gateshead

drawing  
**GENERAL ARRANGEMENT**  
Office B - CPL & L0

scale	1:100	job no	04 080	dwg no	110	rev	F
sheet size	A1	status	Tender				