


OFFICE B - ROOF LEVEL
04080 - 112
SCALE 1:100

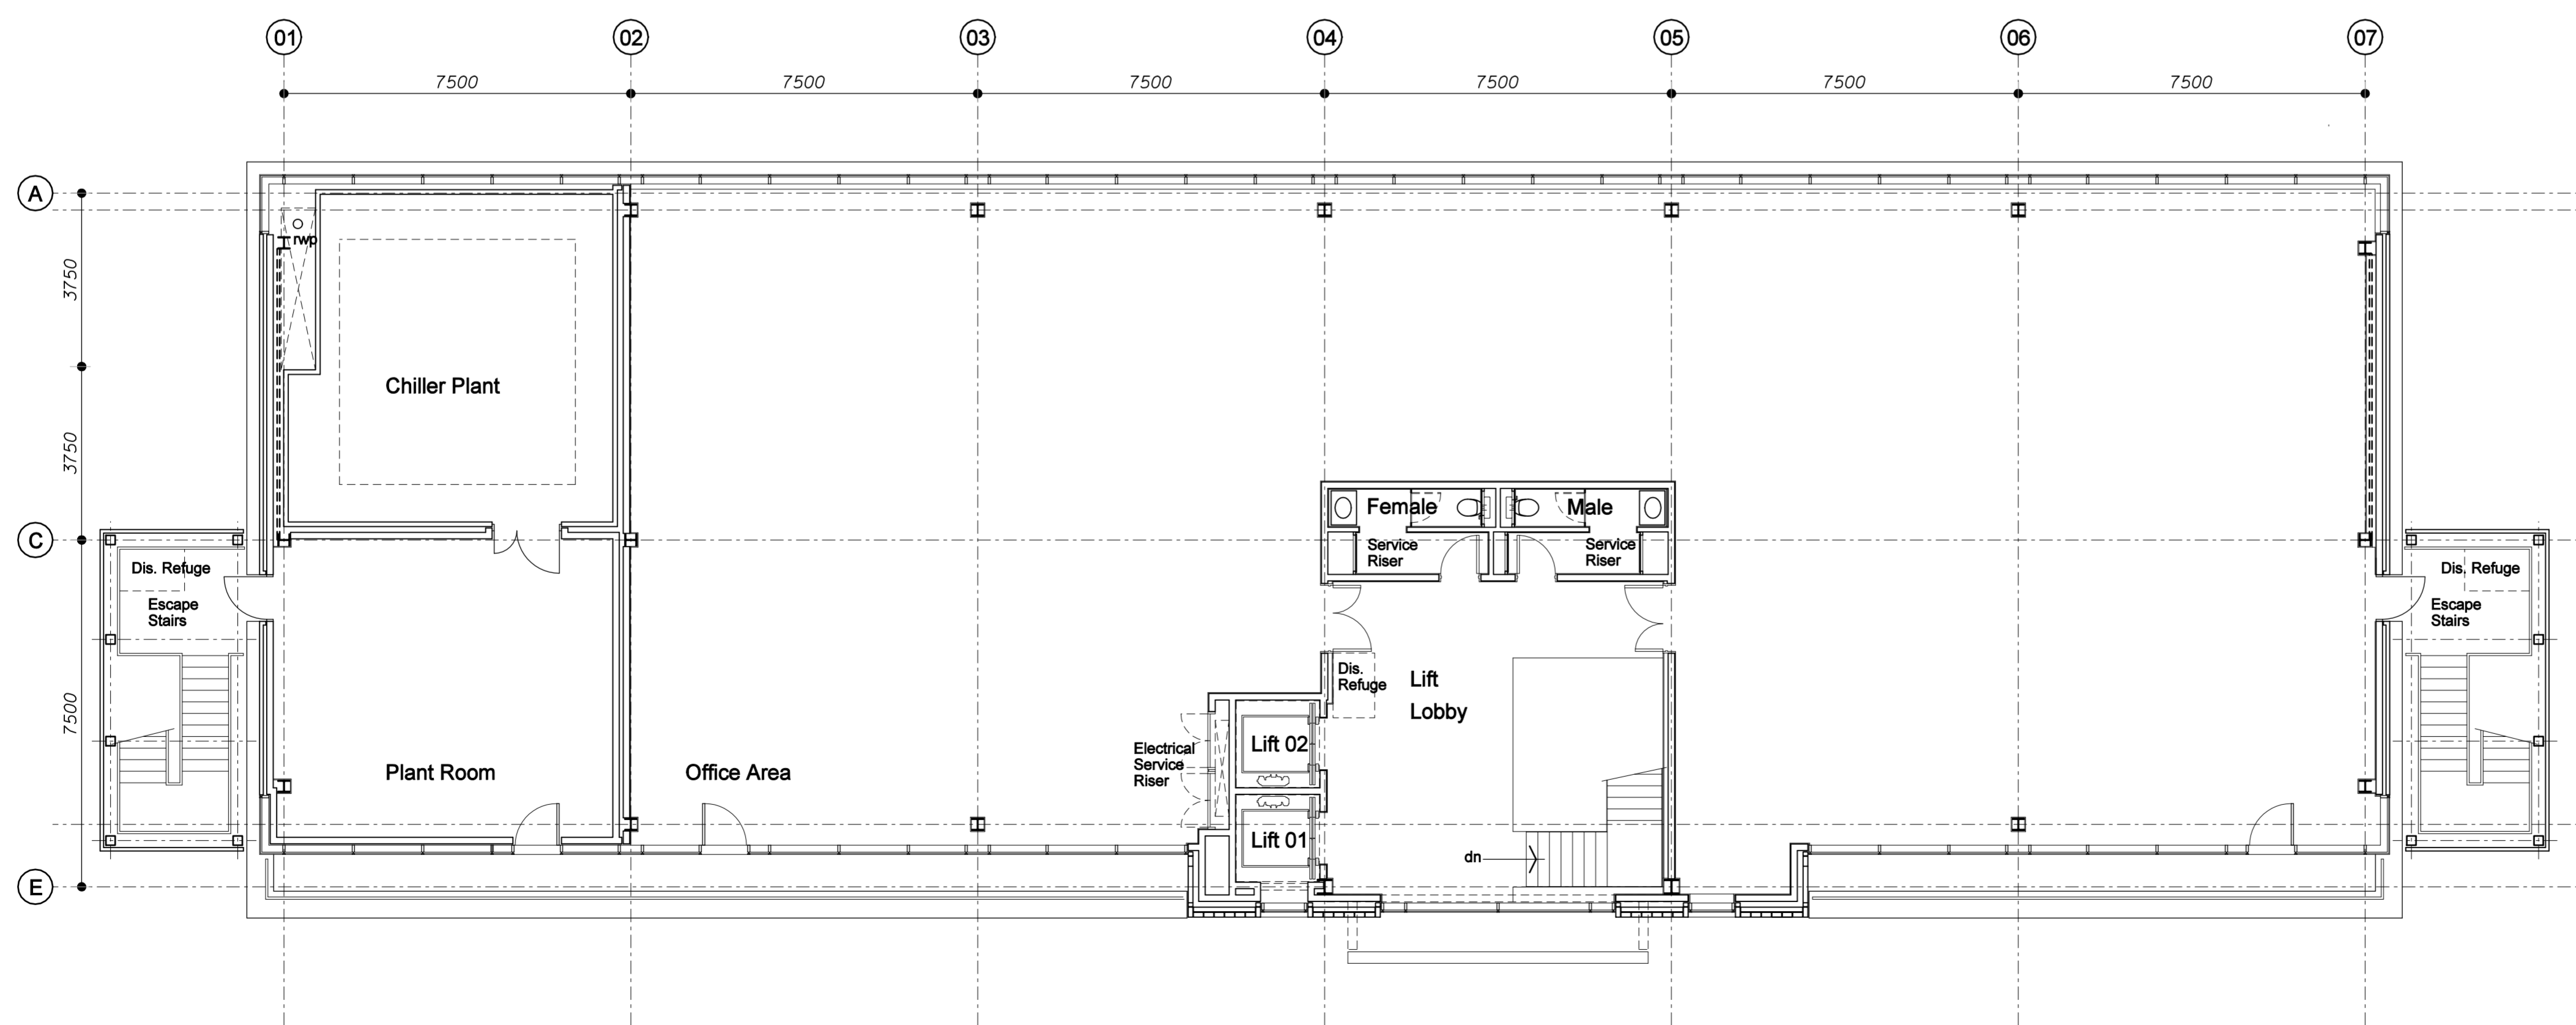

OFFICE B - LEVEL 3
04080 - 112
SCALE 1:100

E	LAYOUT AMENDED.	T	26.03.07	M	-
D	LAYOUT AMENDED.	T	27.11.06	M	-
C	LAYOUT AMENDED.	T	20.09.06	M	-
B	TENDER ISSUE.	T	23.06.06	M	-
A	LAYOUT UP-DATED.	P	18.05.06	M	-
-	FIRST ISSUE	P	05.09.06	M	-

redboxarchitecture

Red Box Architecture, 1 Pioneer Court, Morton Palms, Darlington, DL1 4WB
 T: +44 (0)1325 373188, F: +44 (0)1325 373189, mail@redboxdesign.com, www.redboxdesign.com
 redboxdesigngroup - redboxinteriors - redboxgallery

Project: **Baltic Phase 1 Offices Gateshead**

Drawing: **GENERAL ARRANGEMENT Office B - L3 & Roof Level**

Scale	1:100	Job no.	04 080	Dwg no.	
Sheet size	A1	Status	Tender	112	E

copyright © Red Box Design Group 2006